


GORDON PARK  
 PARCEL SITE PLAN  
 SCALE: 1" = 60'-0"

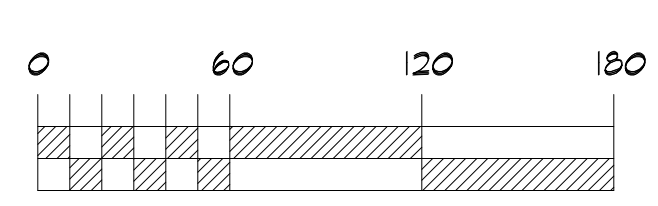


REVISIONS

August 18, 2009  
 November 24, 2009

© 2009  
 CODY/BRAUN & ASSOCIATES  
 ALL RIGHTS RESERVED

planners  
**CODY/BRAUN & ASSOCIATES, INC.**  
 architects  
 625 PLAINFIELD RD • WILLOWBROOK, IL 60587 • 630-325-1339

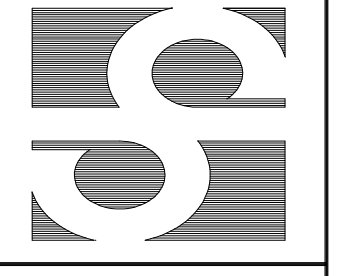

MASTER PLAN GORDON PARK FOR:  
**THE PARK DISTRICT OF LAGRANGE**  
 NE QUADRANT OF LA GRANGE RD  
 @ OGDEN AVE - LAGRANGE, ILLINOIS

DATE  
 12/11/07  
 CAD FILE  
 207009DxfSurvey  
 JOB NO.  
 209001  
 DRAWN BY  
 JEB

SHEET  
**A1**  
 OF 01